

G I V E L I F E A L I T T L E M O R E C H O I C E

THE TREC RESIDENCY

The Ultimate
— imagination

● VISION AND ENJOYMENT

New vision of curiosity
Adhering to the retro style of "ART DECO"
Showing an unconventional artistic style



WHO WE ARE:

OUR GROUP IS ENGAGED IN BUILDING PEOPLE'S VISION AND BRINGING DREAMS INTO REALITY SINCE 1983.

HIGHLIGHTS:

THE GROUP IS WORKING IN THE FIELD OF DEVELOPMENT, CONSTRUCTION AND REAL ESTATE. SOME OF THE COMPLETED PROJECTS INCLUDE:

GREENS 2 MACHYARA
EMPRESS VIEW
HABIB GARDENS
HABIB HOMES
HABIB CORNER
NORTHTOWN RESIDENCY
AND SEVERAL RESIDENTIAL & COMMERCIAL PROJECTS IN DHA

FULFILLING OUR CUSTOMERS' NEED IS OUR TOP PRIORITY.

THE FOREMOST AIM OF ENTIRE TEAM IS TO ENHANCE RESIDENTIAL AND COMMERCIAL STANDARDS THROUGH QUALITY DELIVERANCE.

OUR CORE VALUES ARE BASED ON TRUST, QUALITY AND CUSTOMER SATISFACTION. THESE ARE THE DRIVING FACTORS BEHIND THE SUCCESS OF OUR GROUP.

THE
TREC
RESIDENCY



STUDIO APARTMENTS

CARPET AREA	431.00 SQFT
TERRACE	26.00 SQFT
STAIR CASE	48.00 SQFT
DUCT	20.00 SQFT
TOTAL AREA	525.00 SQFT

TYPICAL FLOOR PLAN
1ST, 2ND, 3RD AND 4TH FLOOR
SCALE 3/8"=1'-0"

THE
TREC
RESIDENCY



**THE
TREC
RESIDENCY**


2 BED APARTMENT		RS. 6,500,000.
ON BOOKING	30%	RS. 1,950,000.
ON DIGGING	20%	RS. 1,300,000.
12 INSTALLMENTS	45%	RS. 2,925,000.
ON POSSESSION	5%	RS. 325,000.

PROJECT FEATURES

- PARKING AND RESIDENTIAL FACING BUILDING
- EASY ACCESS FROM KHAYABAN-E-ITIHAD
- SECURE INVESTMENT
- MASJID AND PARK AT WALKING DISTANCE
- BEST PLANNED COMMERCIAL AREA
- 24/7 LIFT
- CCTV SECURITY & FIRE FIGHTING SYSTEM

THE
TREC
RESIDENCY



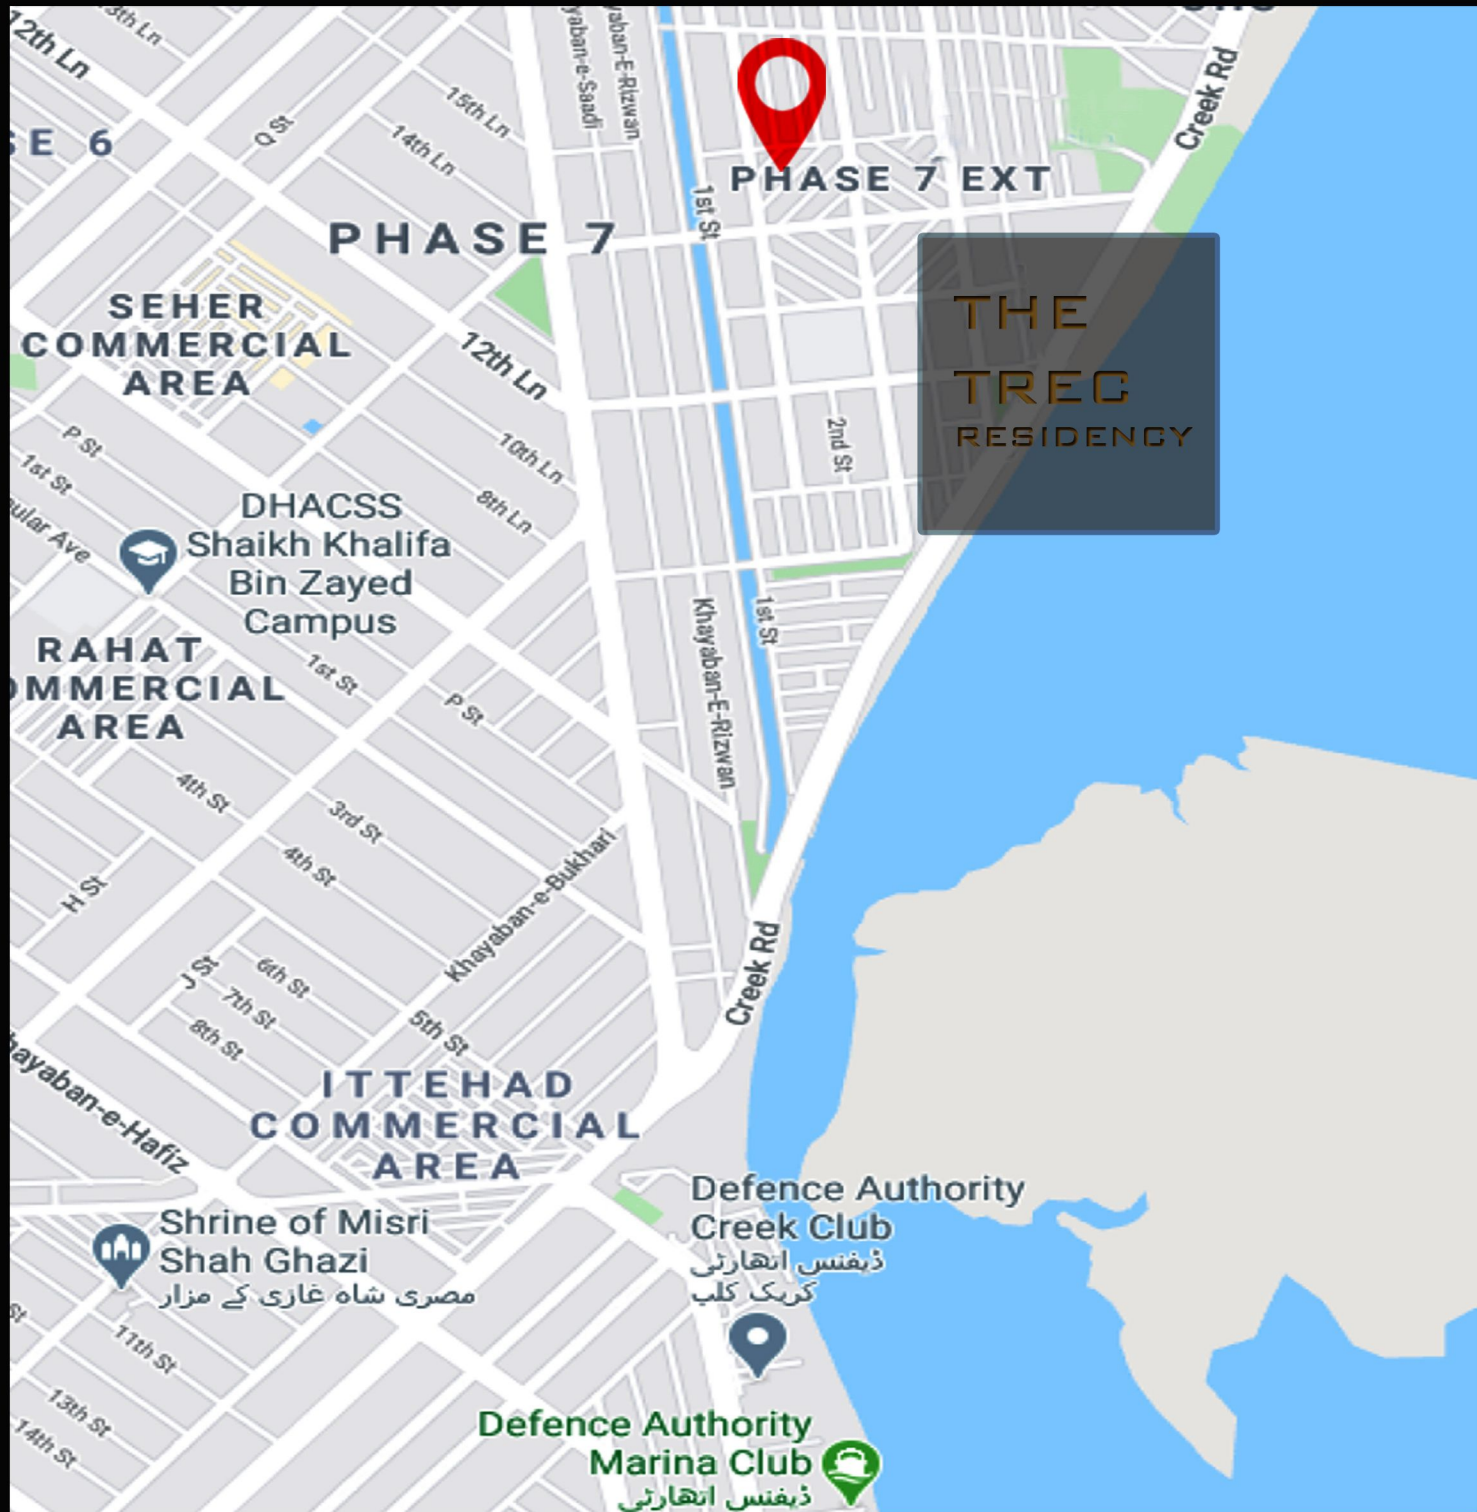

PROJECT LOCATION

BOOKING & DETAILS

54-C, MURTAZA COMMERCIAL
LANE II, DHA HASE VIII KARACHI

+92-300-2300917

+92-321-9299995

+92-21-353-444-20

THE
TREC
RESIDENCY